


location plan

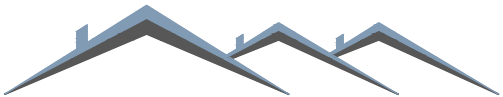

Blackrock Architecture Ltd

Architectural & Planning Consultants
Unit 42 Canterbury Innovation Centre Canterbury Kent CT2 7FG
T: 01227 281743 M: 07771 616348 E: info@blackrock-architecture.co.uk


Project
Stoneyridge, Gogway,
Stelling Minnis

Drawing Title
Existing site block and location
plan

Client
Mr Poulter

Scale
1:200 & 1:1250 @ A3

Drawing No.
1807/01 A

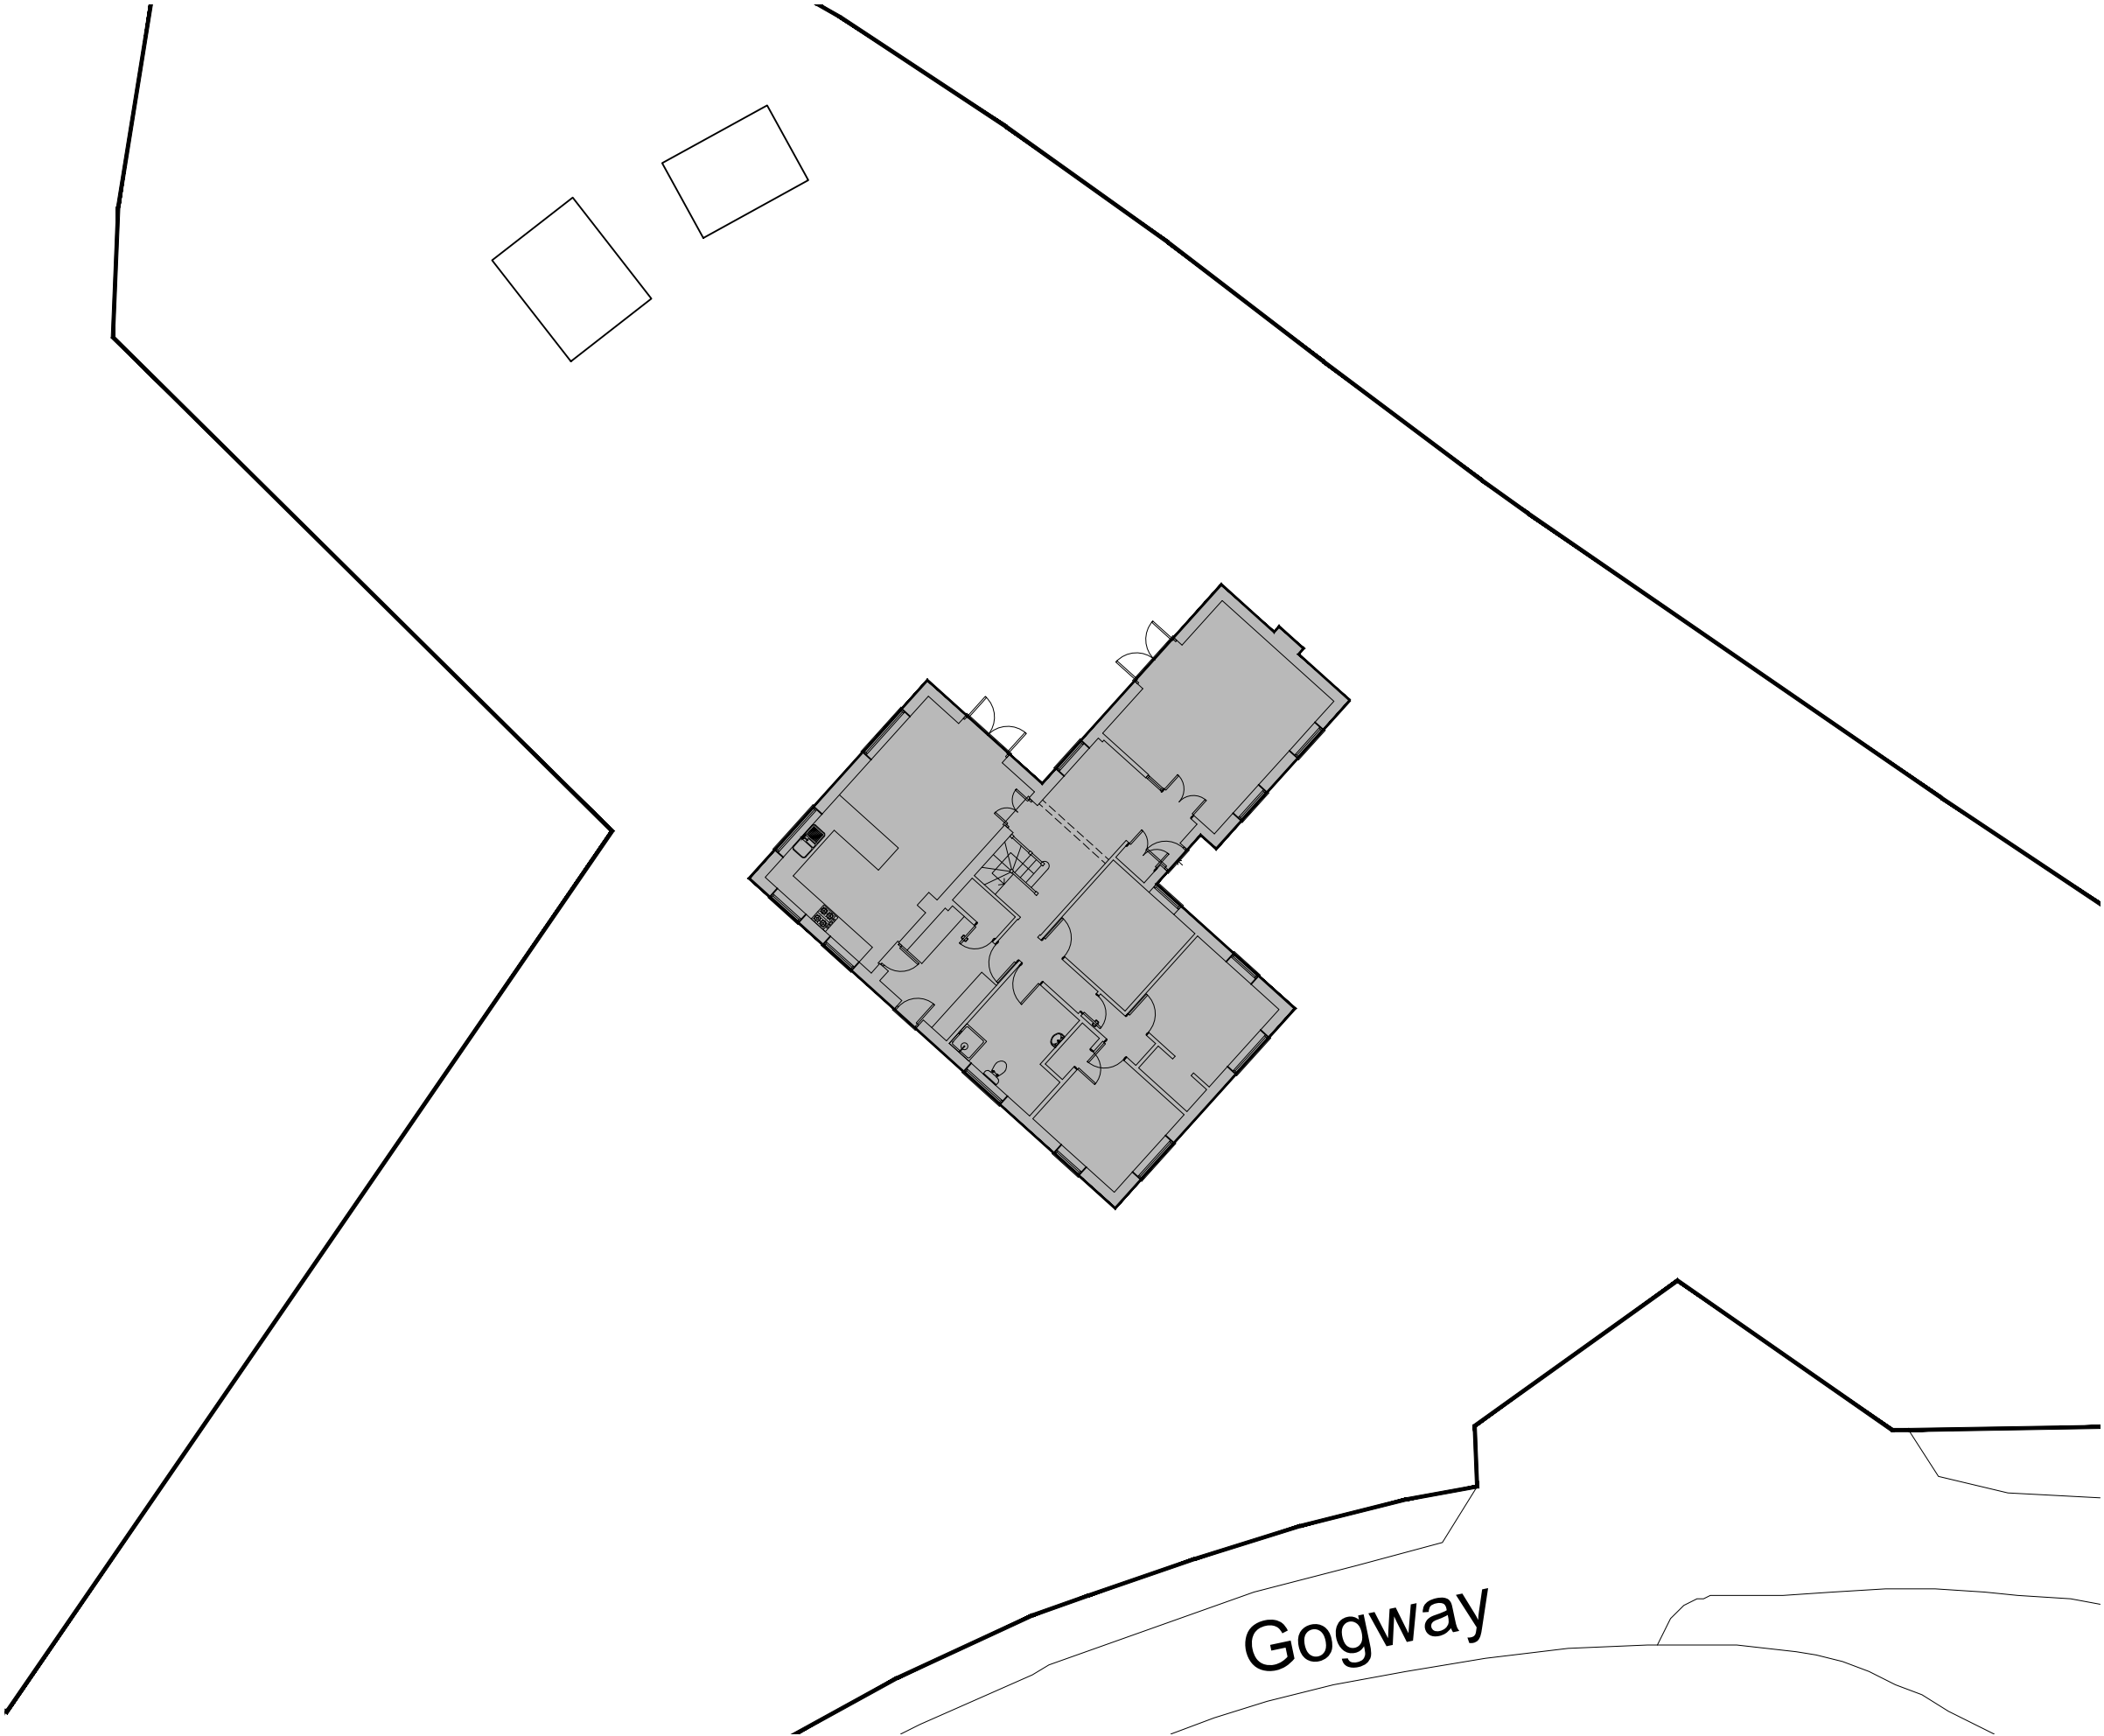

block plan

